






MD.15.1005

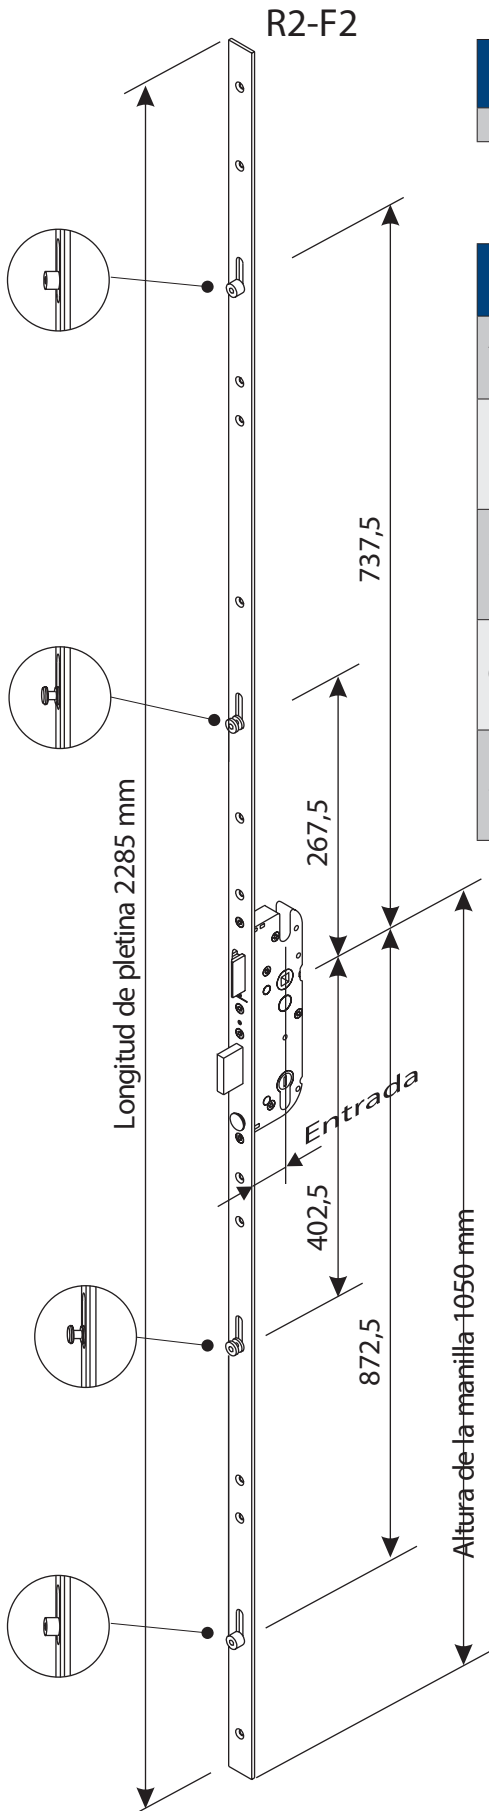

Referencia	Entrada	Distancia	Pletina	Cuad.	FFH
6-35315-01-0-1	35	92	16	8	1735-2285

SISTEMA DE REBAJO	Cerradero SE (Acero)
AIRE 4 MM	 6-27521-00-0-1
REBAJO ADICIONAL 18 x 8	 6-32207-18-0-1 (L=55mm)
EUROANURA 7/8 x 4	 6-32471-00-0-1 (L=55mm)
EUROANURA 6/8 x 4	 6-32471-00-0-1 (L=55mm)
EUROANURA 24 x 8	 6-32584-00-0-1 (L=55mm)

NOTA.- La cerradura R2-F2 lleva 2 bulones normales y 2 bulones "SE"